
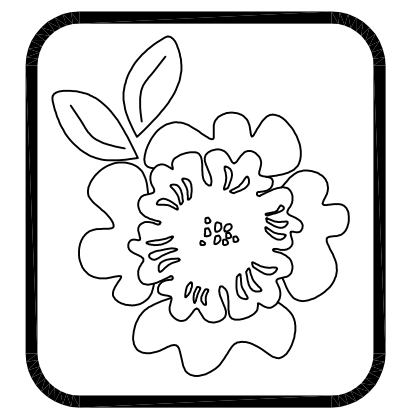


DESIGN CONTINGENT UPON APPROVAL OF ALL EXISTING UNDERGROUND UTILITIES PRIOR TO CONSTRUCTION

IRRIGATION NOTES: ALL IRRIGATION TO REMAIN THE SAME. NO CHANGES ANTICIPATED BEYOND FINE TUNING THE DIRECTIONAL SPRAY OF SOME SPRAY HEADS.

SYMBOL	PLANT NAME	NOTES	QTY	SIZE
⊕	PHORMIUM 'FLAMINGO' aka 'MAORI SUNRISE'	1'-2" T/W	37	5 GAL
⊕	MONARDELLA VILLOSA	1' T/W	37	1 GAL
⊕	DIANELLA REVOLUTA 'DINO3'	1' T/6"W	70	1 GAL
⊕	CAREX PANSA	6-T/9"W 222 SQ'	300	PLUGS
⊕	ARMERIA MARITIMA 'COTTON TALL'	6-12"/MATTING	2	FLAT

PLANT MATERIAL TO BE PURCHASED BY SCBA
MIN 3" MULCH TO BE APPLIED. FOREST FLOOR FROM SOIL AND SOD DEPOT.

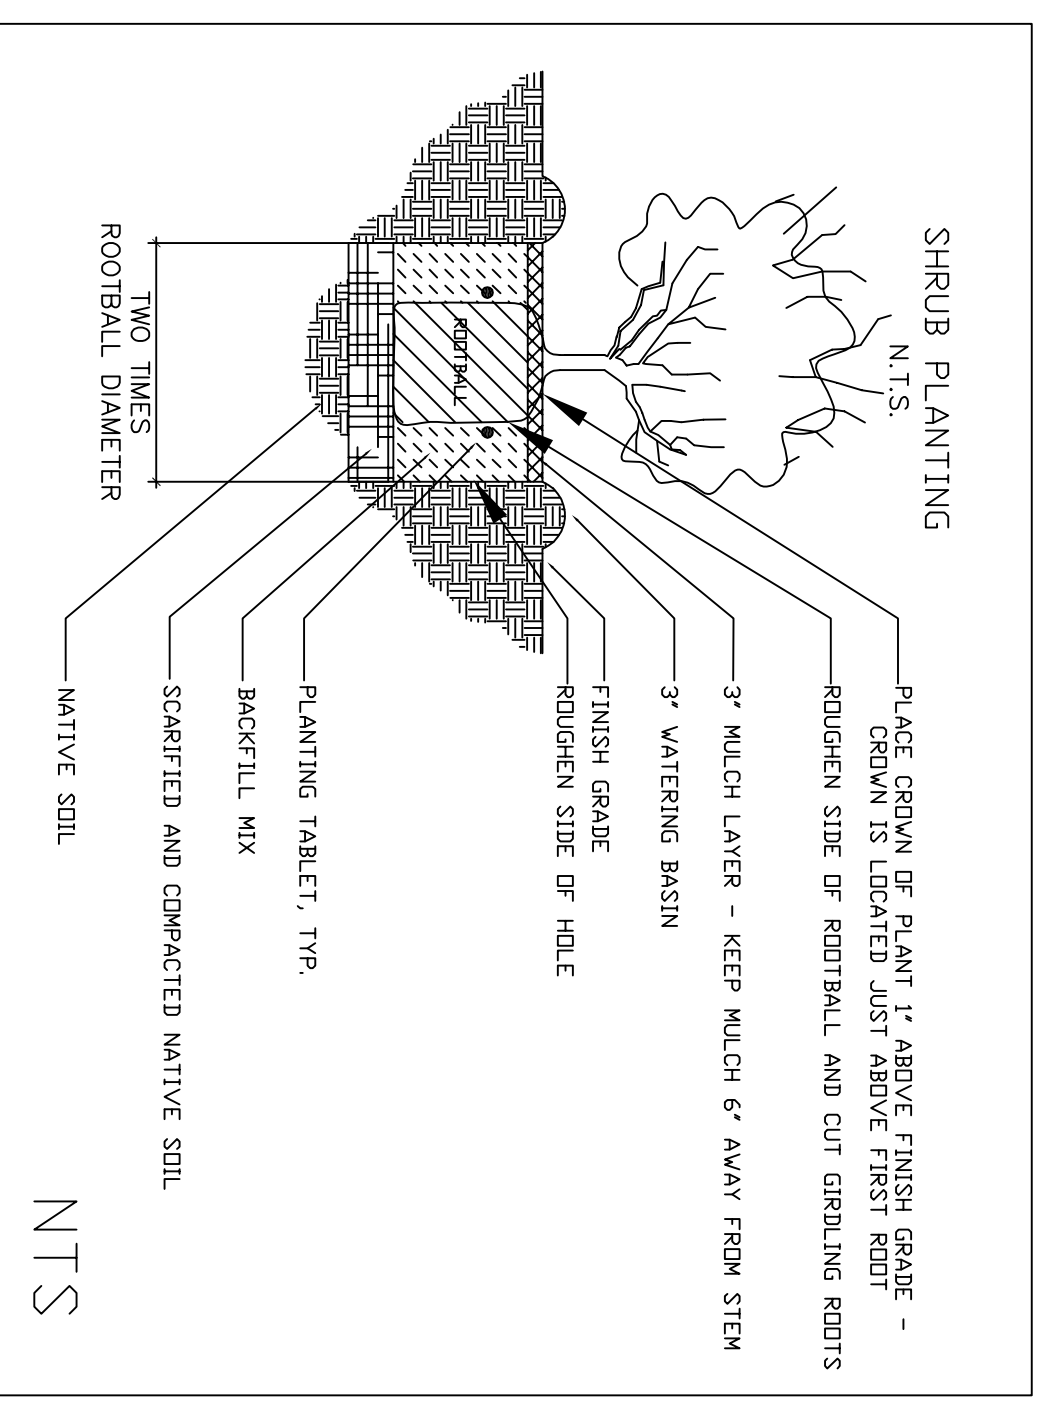

LANDSCAPE DESIGN PREPARED BY:
DIRT DIVA DESIGNS
Francesca Corra
4030 Cartwright Ave
Studio City, CA 91604
818.370.3200

LANDSCAPE DESIGN PREPARED FOR:
STUDIO CITY BEAUTIFICATION ASSOCIATION
VENTURA PLACE MEDIAN
INTERSECTION OF LAUREL CANYON BLVD &
VENTURA PLACE
STUDIO CITY, CALIFORNIA 91604

PROJECT TITLE SHEET & LANDSCAPE PLAN

DESIGNER: FRANCIS CORRA
CHECKED: FRANCIS CORRA
DATE: 12.14.11
SCALE: 1/4" = 10'
SHEET: 1 OF 2