



Visit www.smartdraw.com or call 1-800-758-3729

Made with a trial Copy of SmartDraw Buy SmartDraw software for this document with an annual license

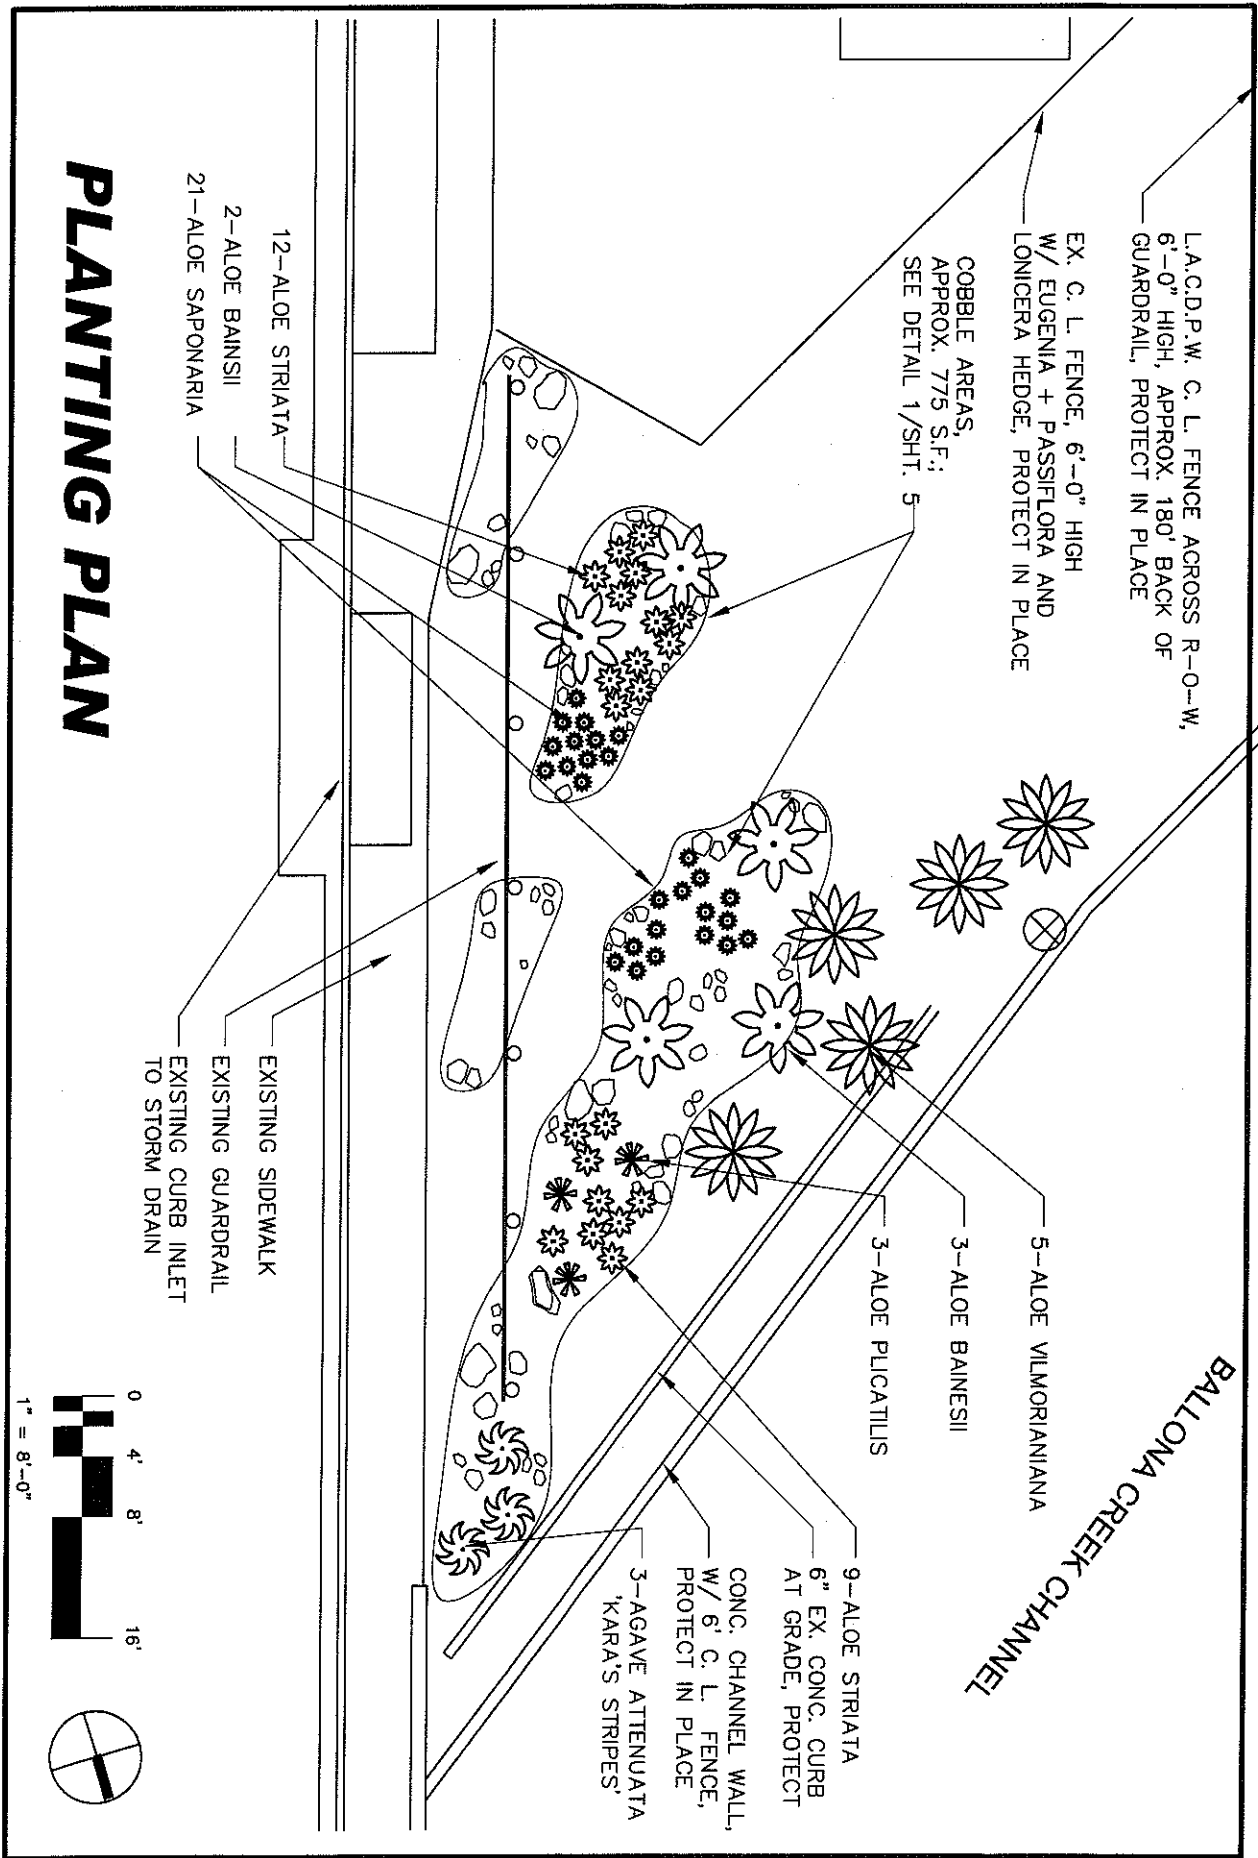

# PLANTING PLAN

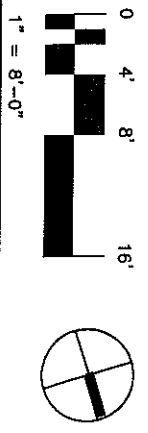

DATE	6.04.09
SCALE	1" = 8'-0"
DRAWN BY	TAH
CHECKED BY	
DESIGNED BY	
PROJECT NO.	8.03.09
DATE	9.09.09
SHEET	2
OF 5	

Rock Garden  
Planting Plan

COCHRAN AVENUE ROCK GARDEN  
1815 South Cochran Avenue  
Los Angeles, California 90019

North East Trees  
570 West Avenue 25 Suite 200  
Los Angeles, California 90005  
phone: 323.441.8634 fax: 323.441.8618  
info@northeasttrees.org

